


# Sample Project Site Plan

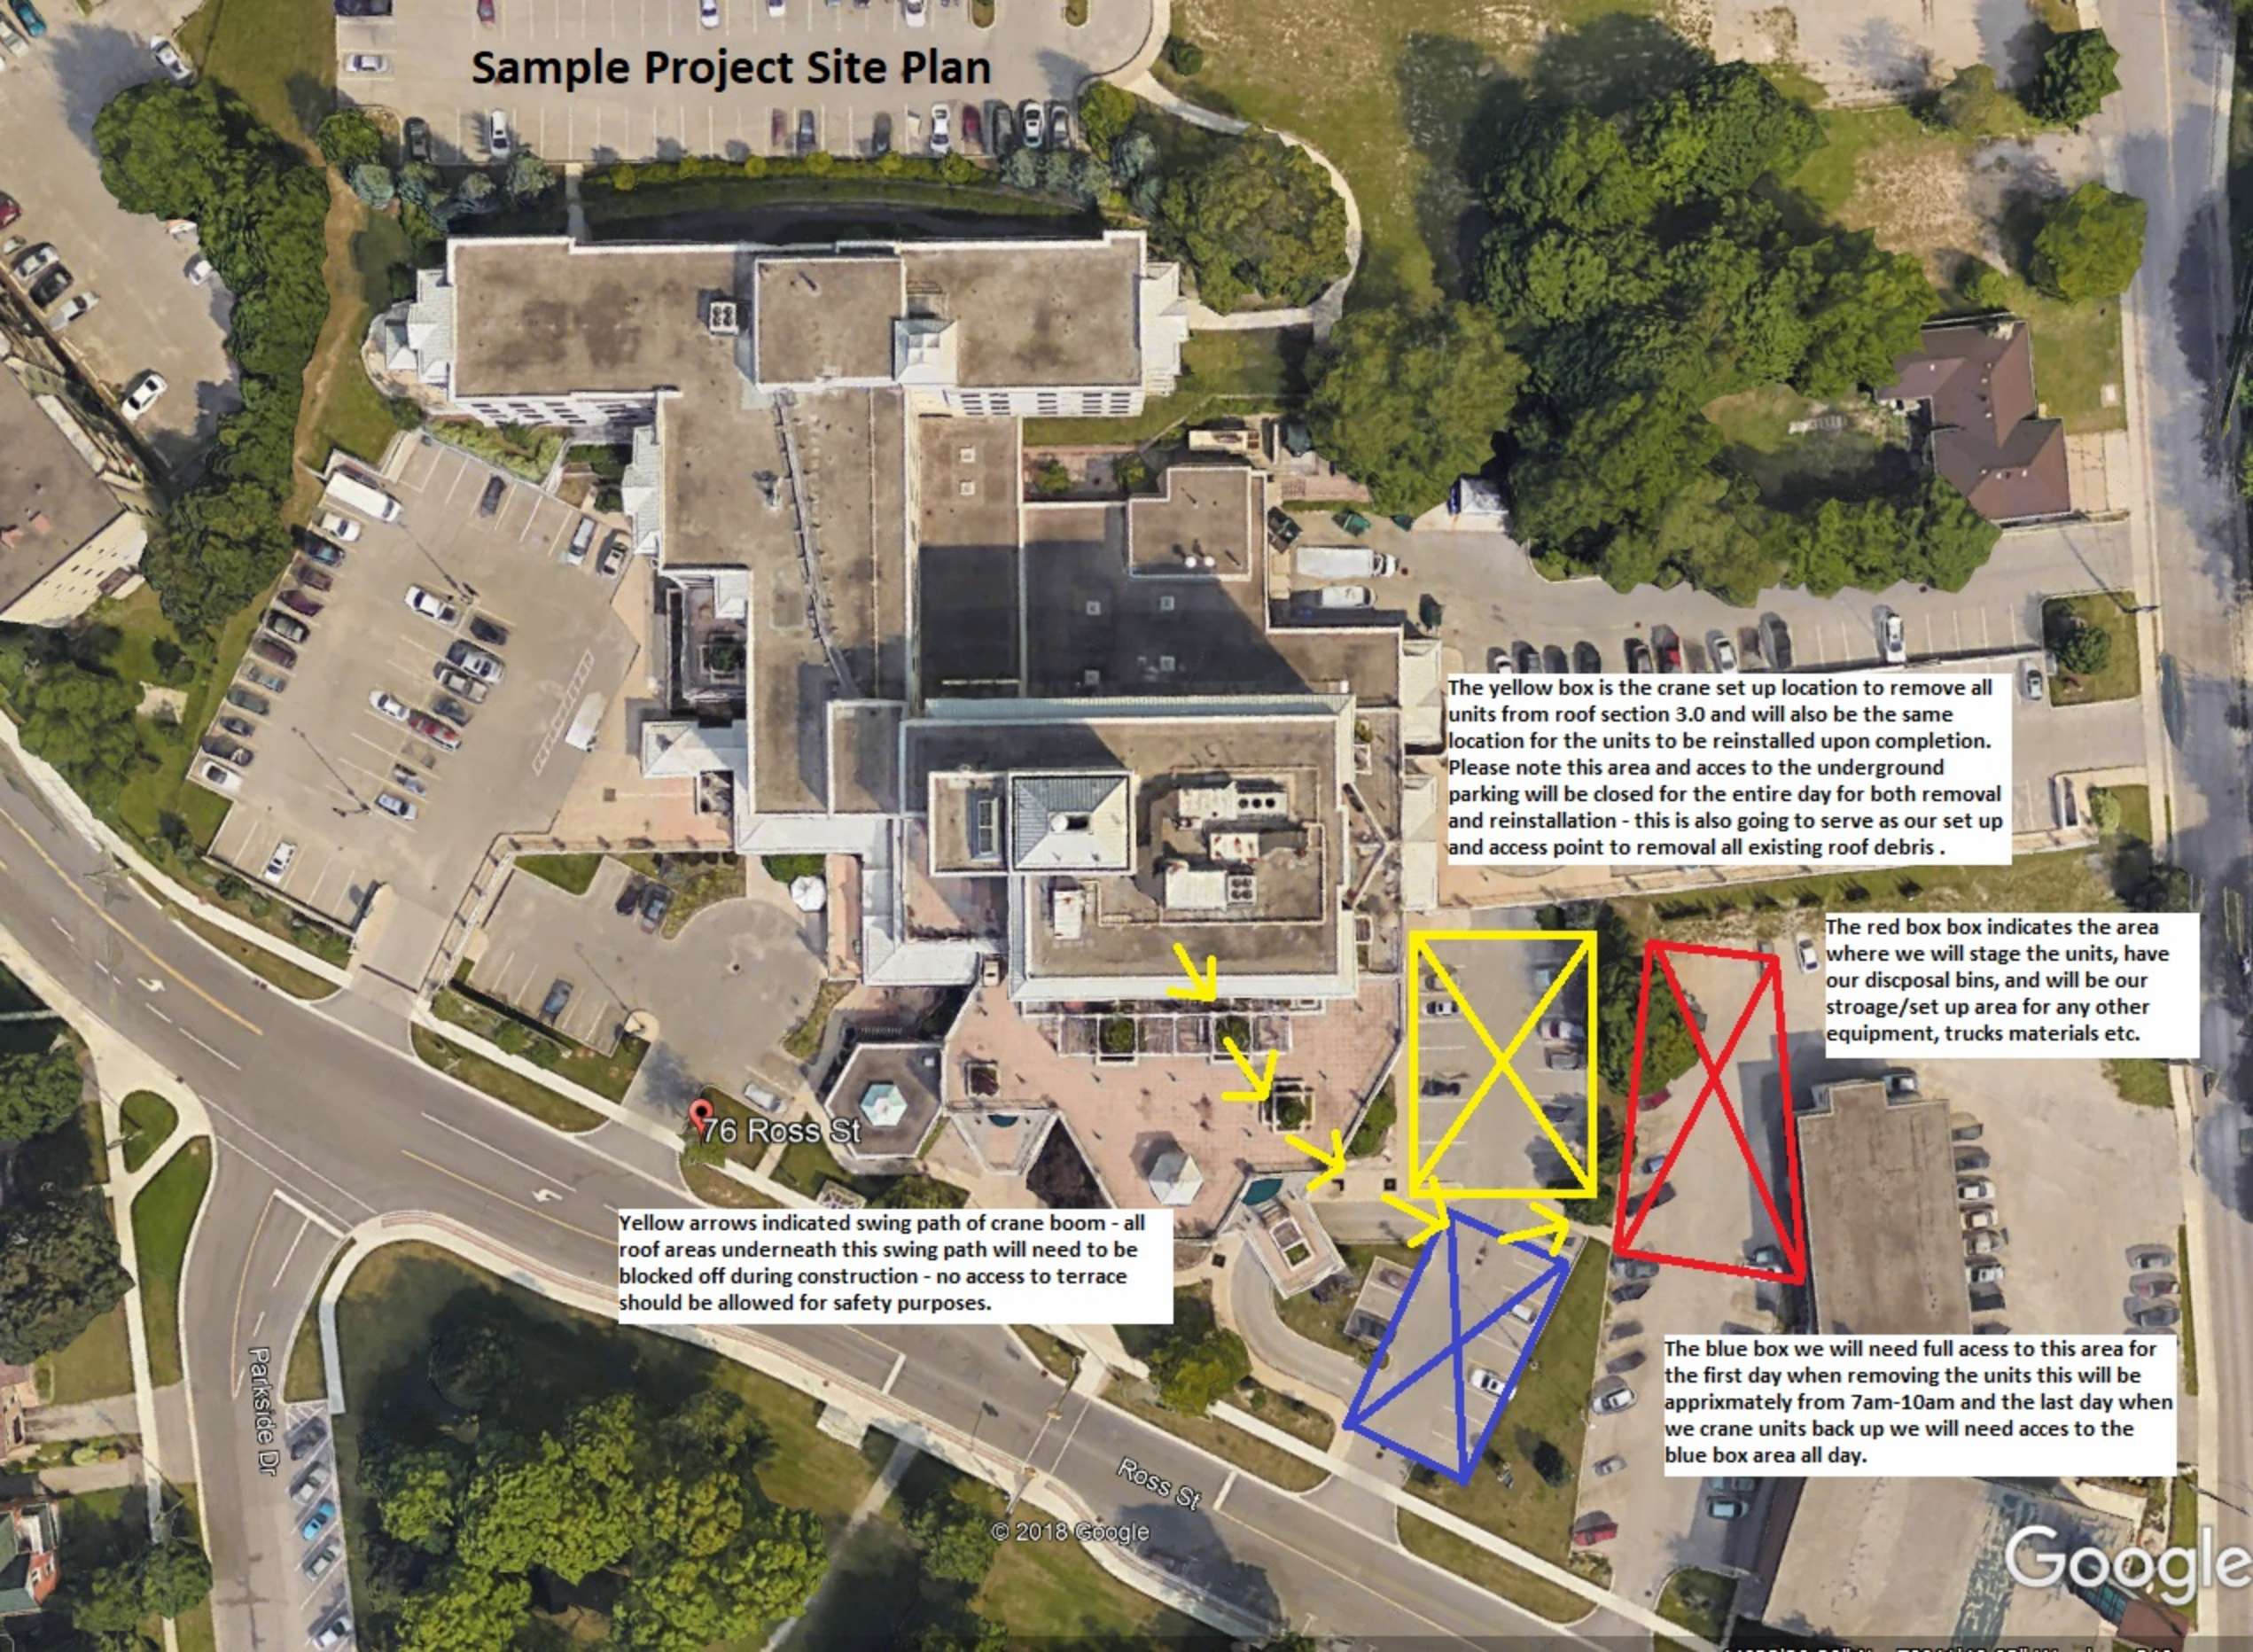

The yellow box is the crane set up location to remove all units from roof section 3.0 and will also be the same location for the units to be reinstalled upon completion. Please note this area and acces to the underground parking will be closed for the entire day for both removal and reinstallation - this is also going to serve as our set up and access point to removal all existing roof debris .

The red box box indicates the area where we will stage the units, have our discposal bins, and will be our storage/set up area for any other equipment, trucks materials etc.

Yellow arrows indicated swing path of crane boom - all roof areas underneath this swing path will need to be blocked off during construction - no access to terrace should be allowed for safety purposes.

The blue box we will need full acces to this area for the first day when removing the units this will be apprximately from 7am-10am and the last day when we crane units back up we will need acces to the blue box area all day.

76 Ross St

Parkside Dr

Ross St

© 2018 Google

Google